


BASEMENT FLOOR PLAN 1:100

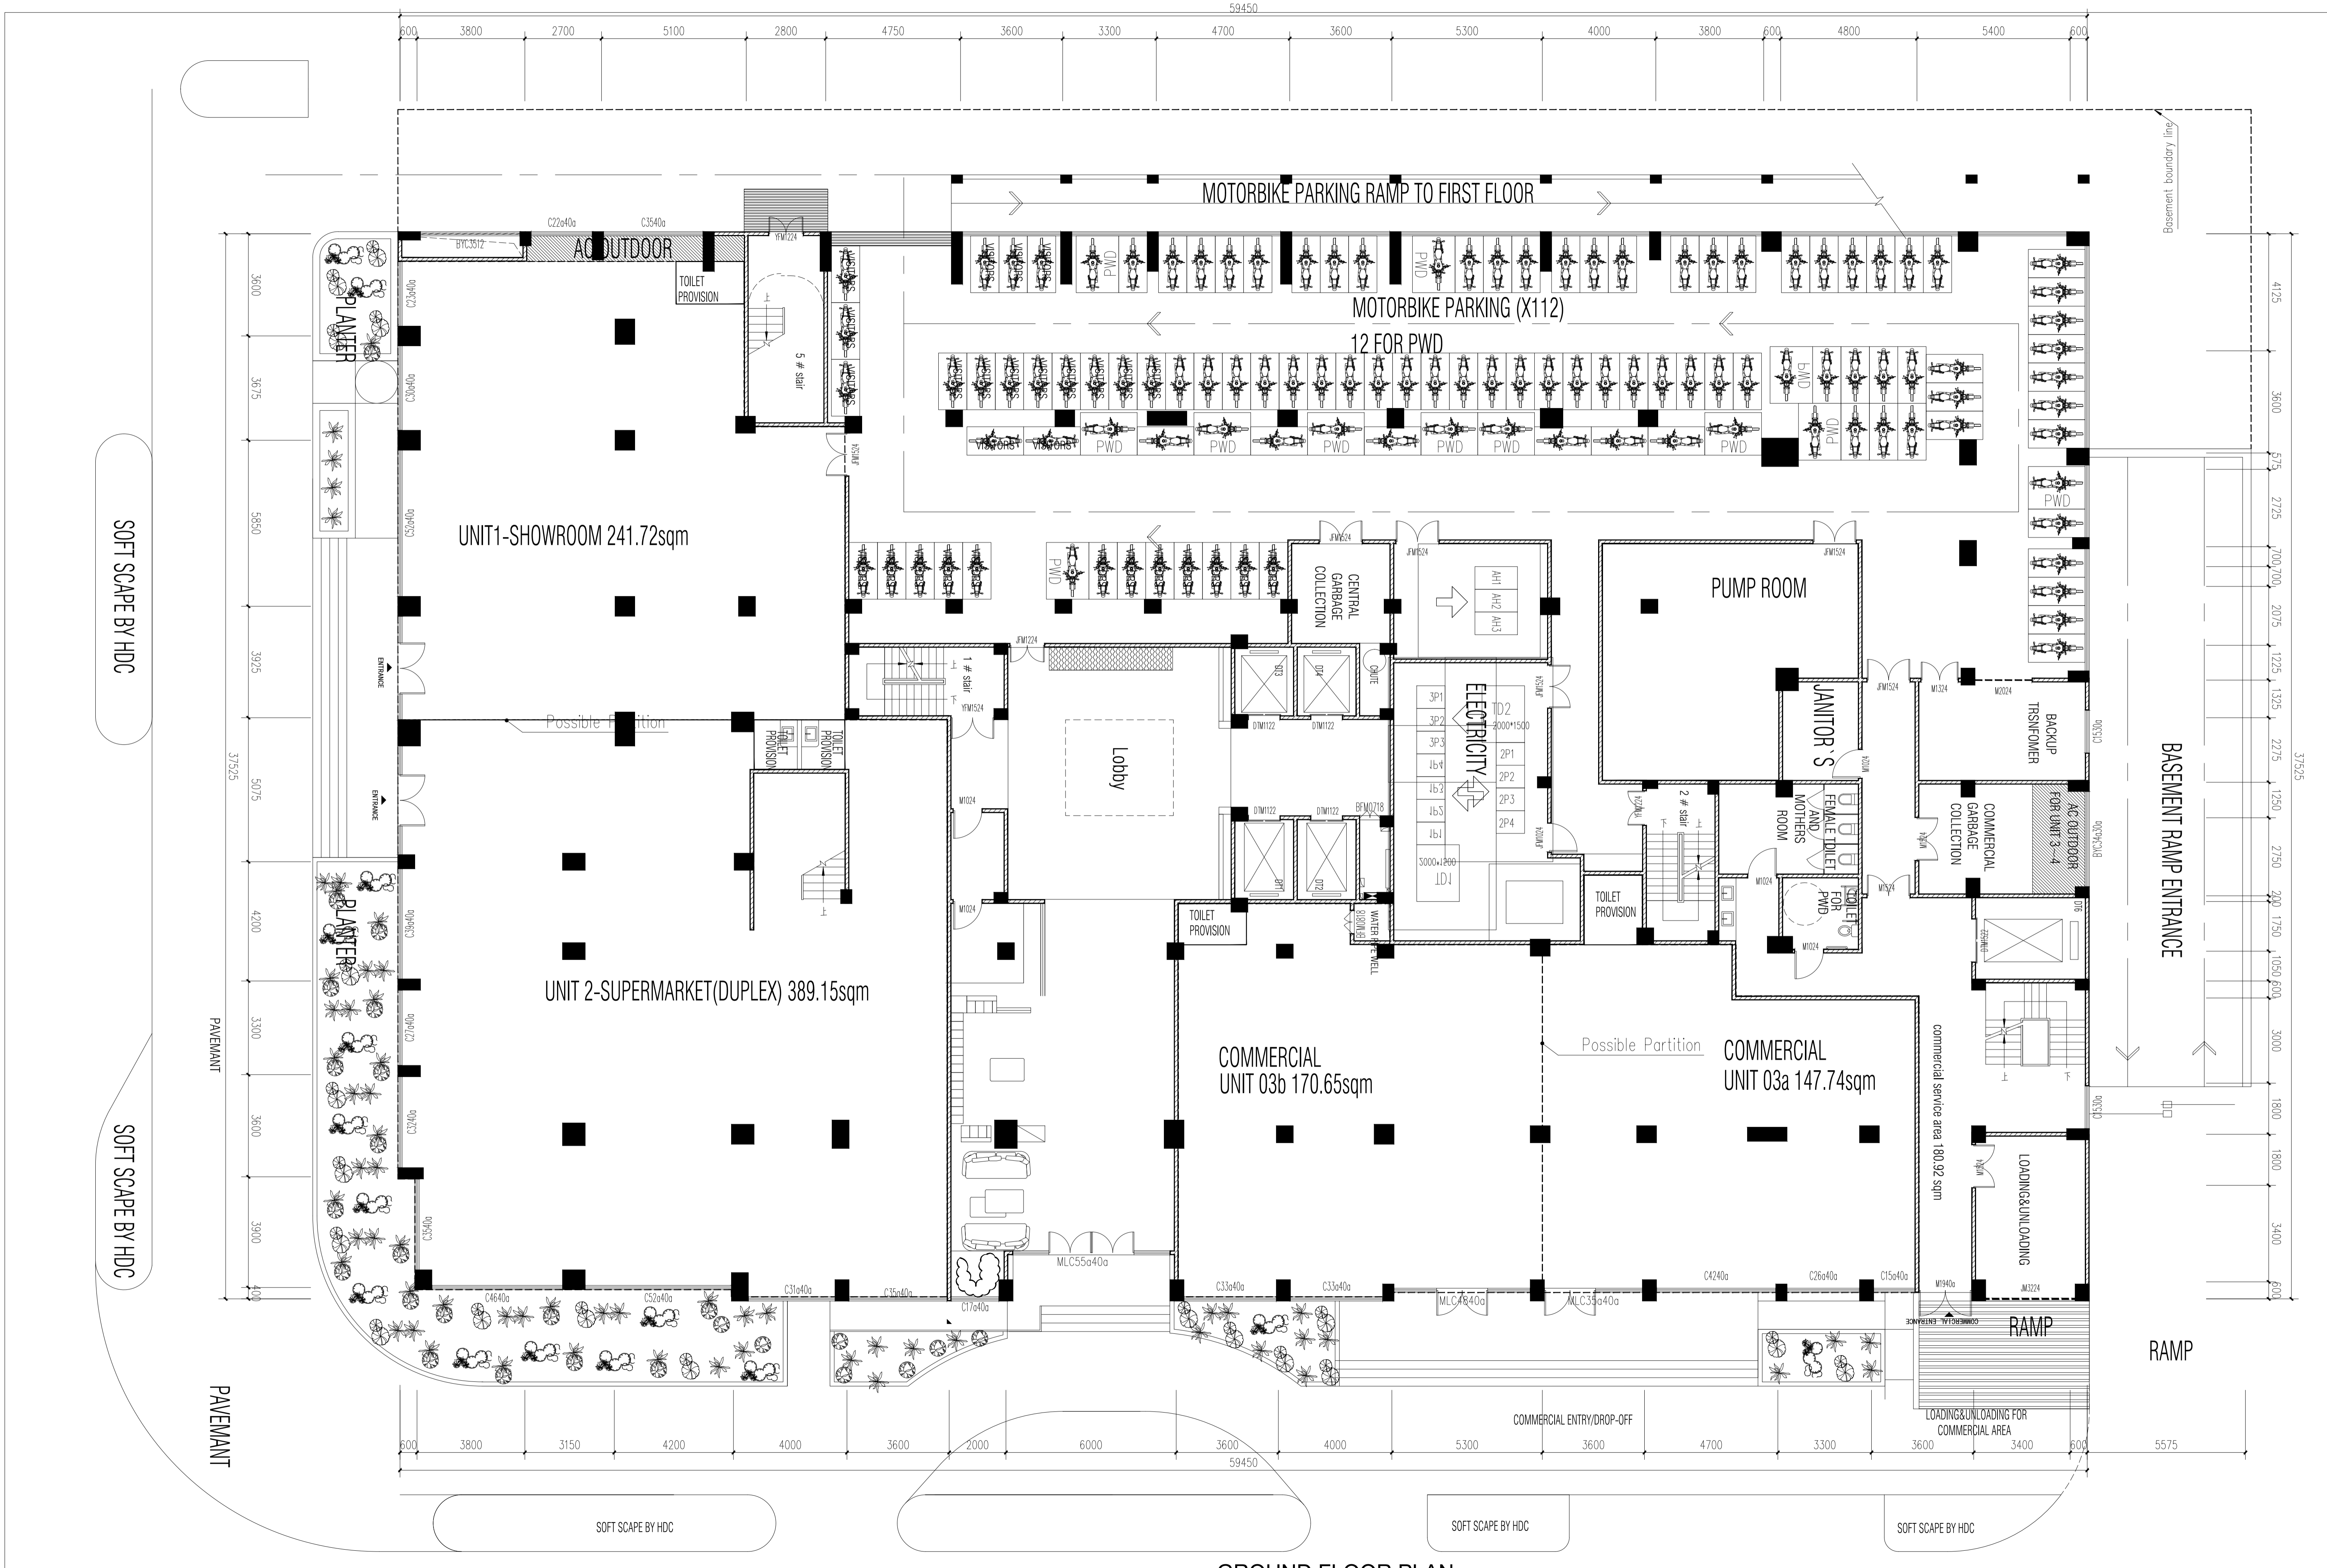

GROUND FLOOR PLAN 1:100


SOFT SCAPE BY HDC

SOFT SCAPE BY HDC


SOFT SCAPE BY HDC

SOFT SCAPE BY HDC

SOFT SCAPE BY HDC

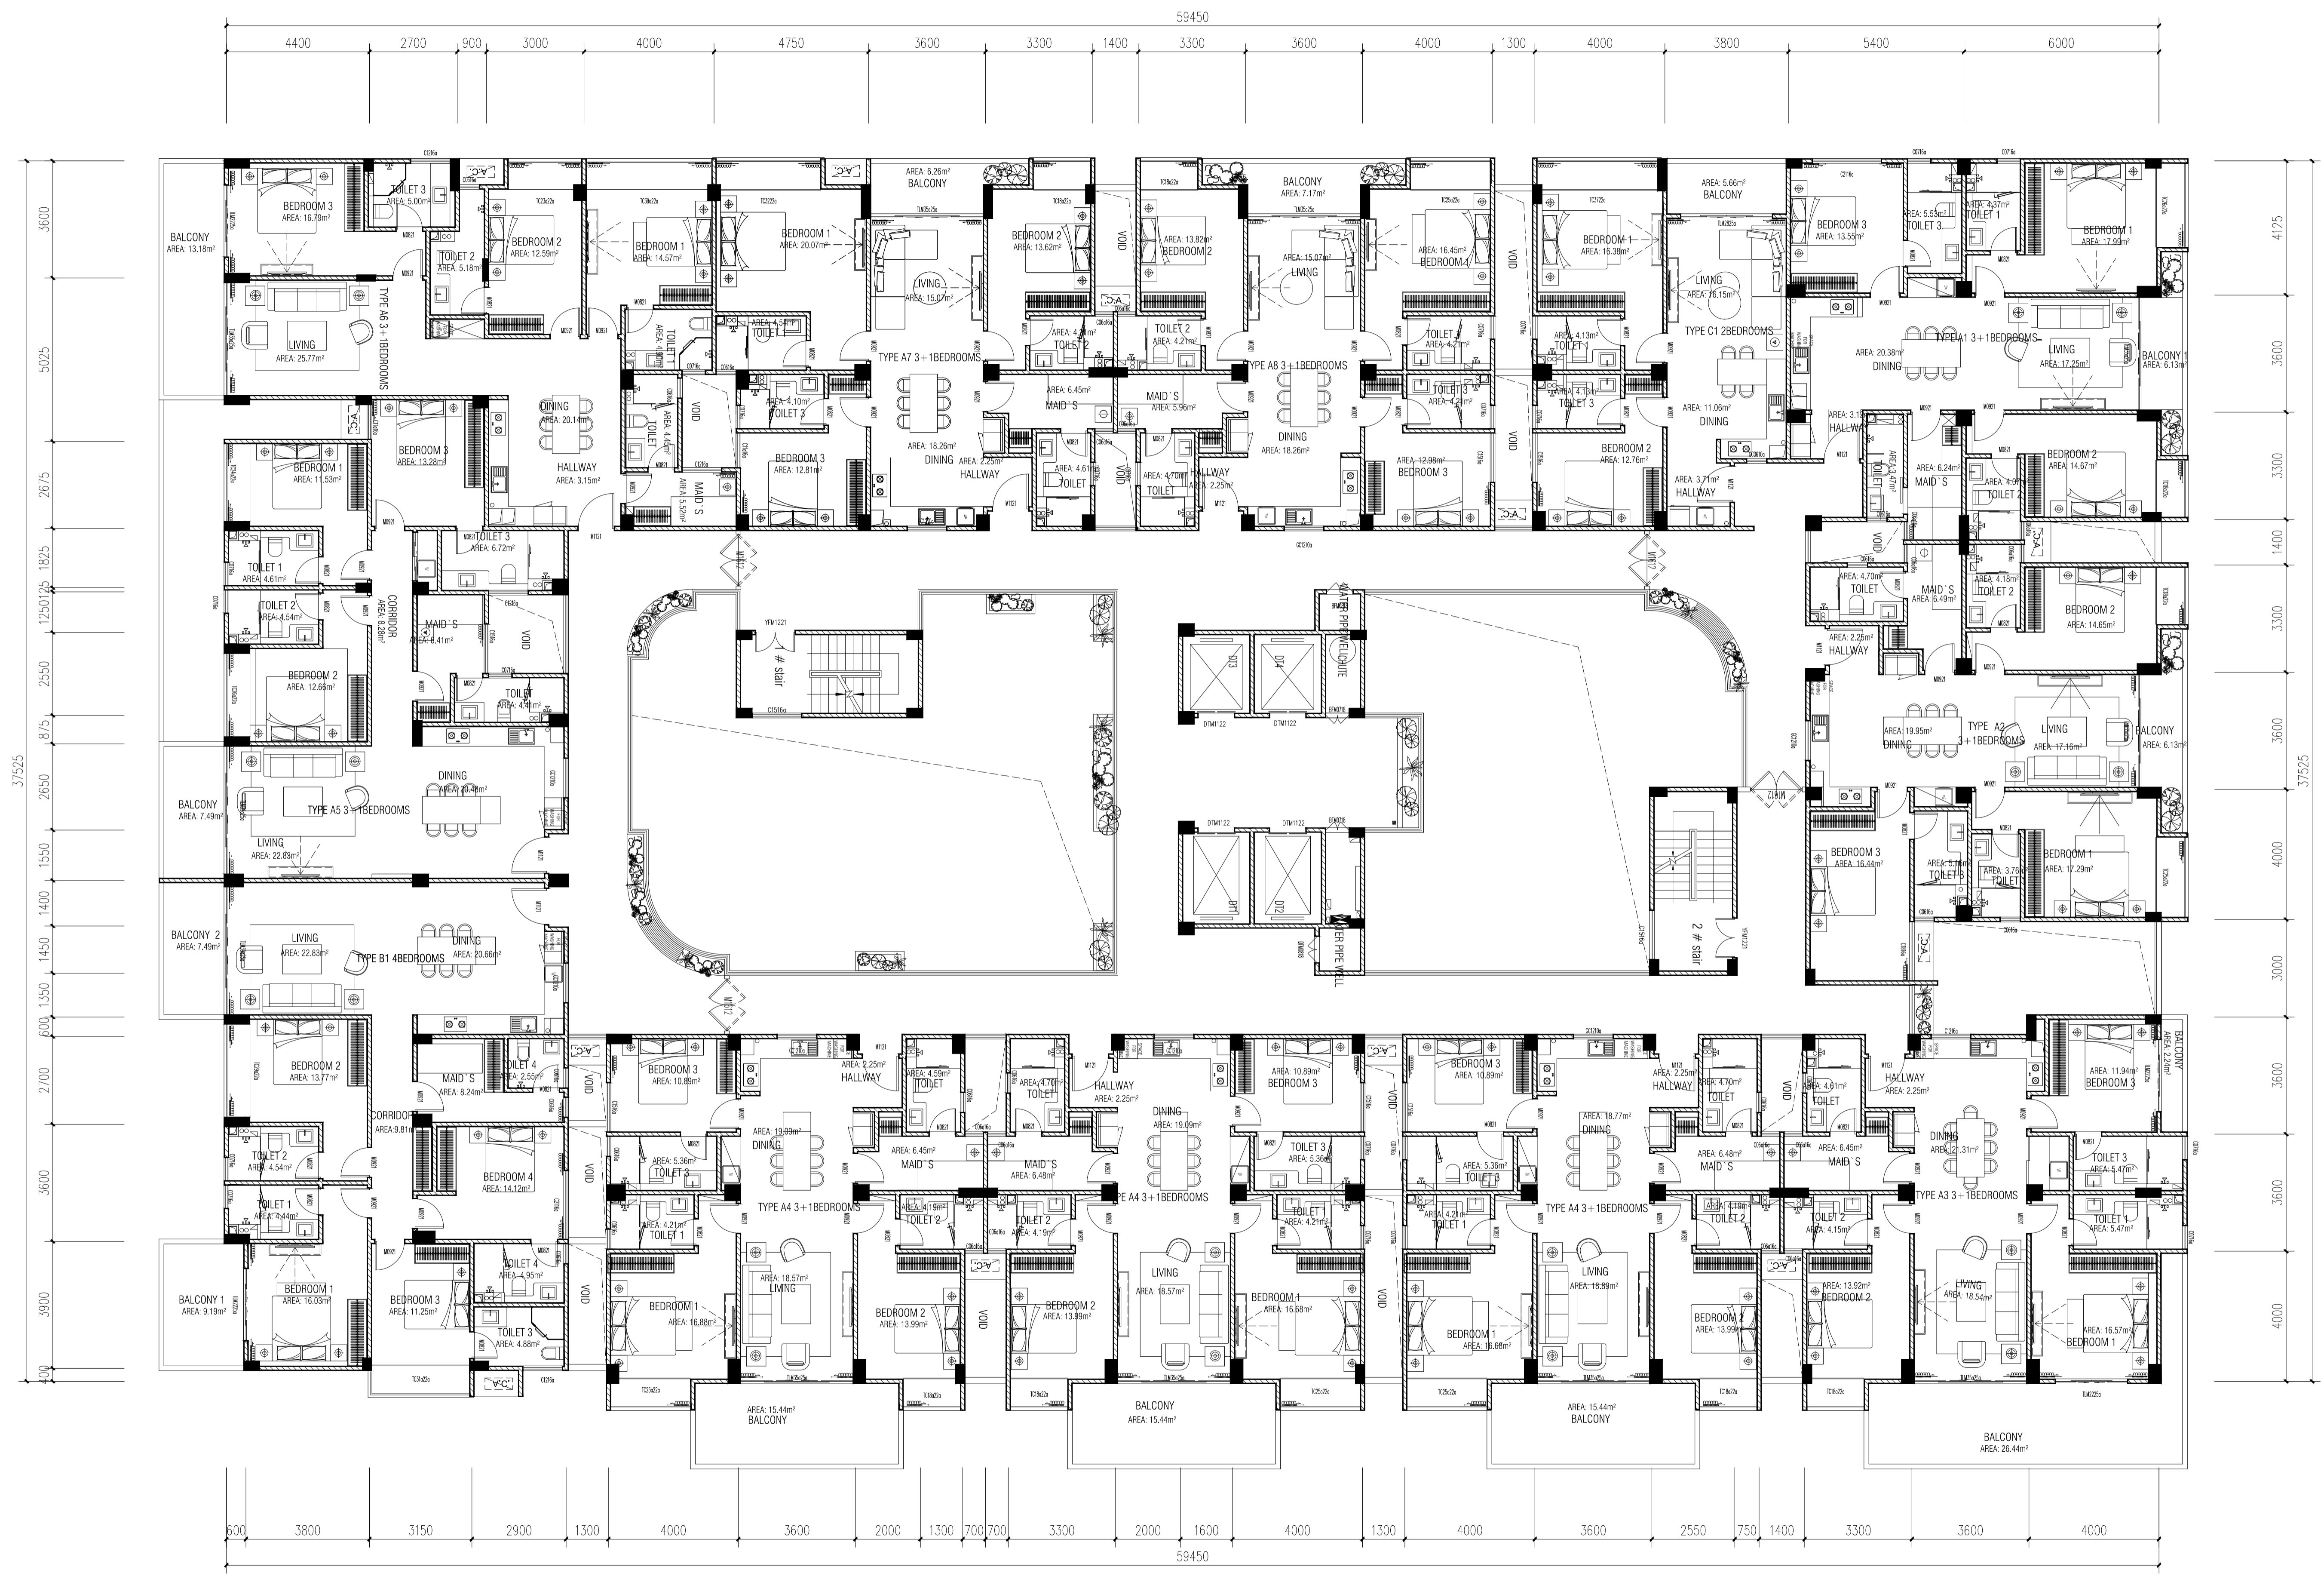

Standard FLOOR PLAN 1:100

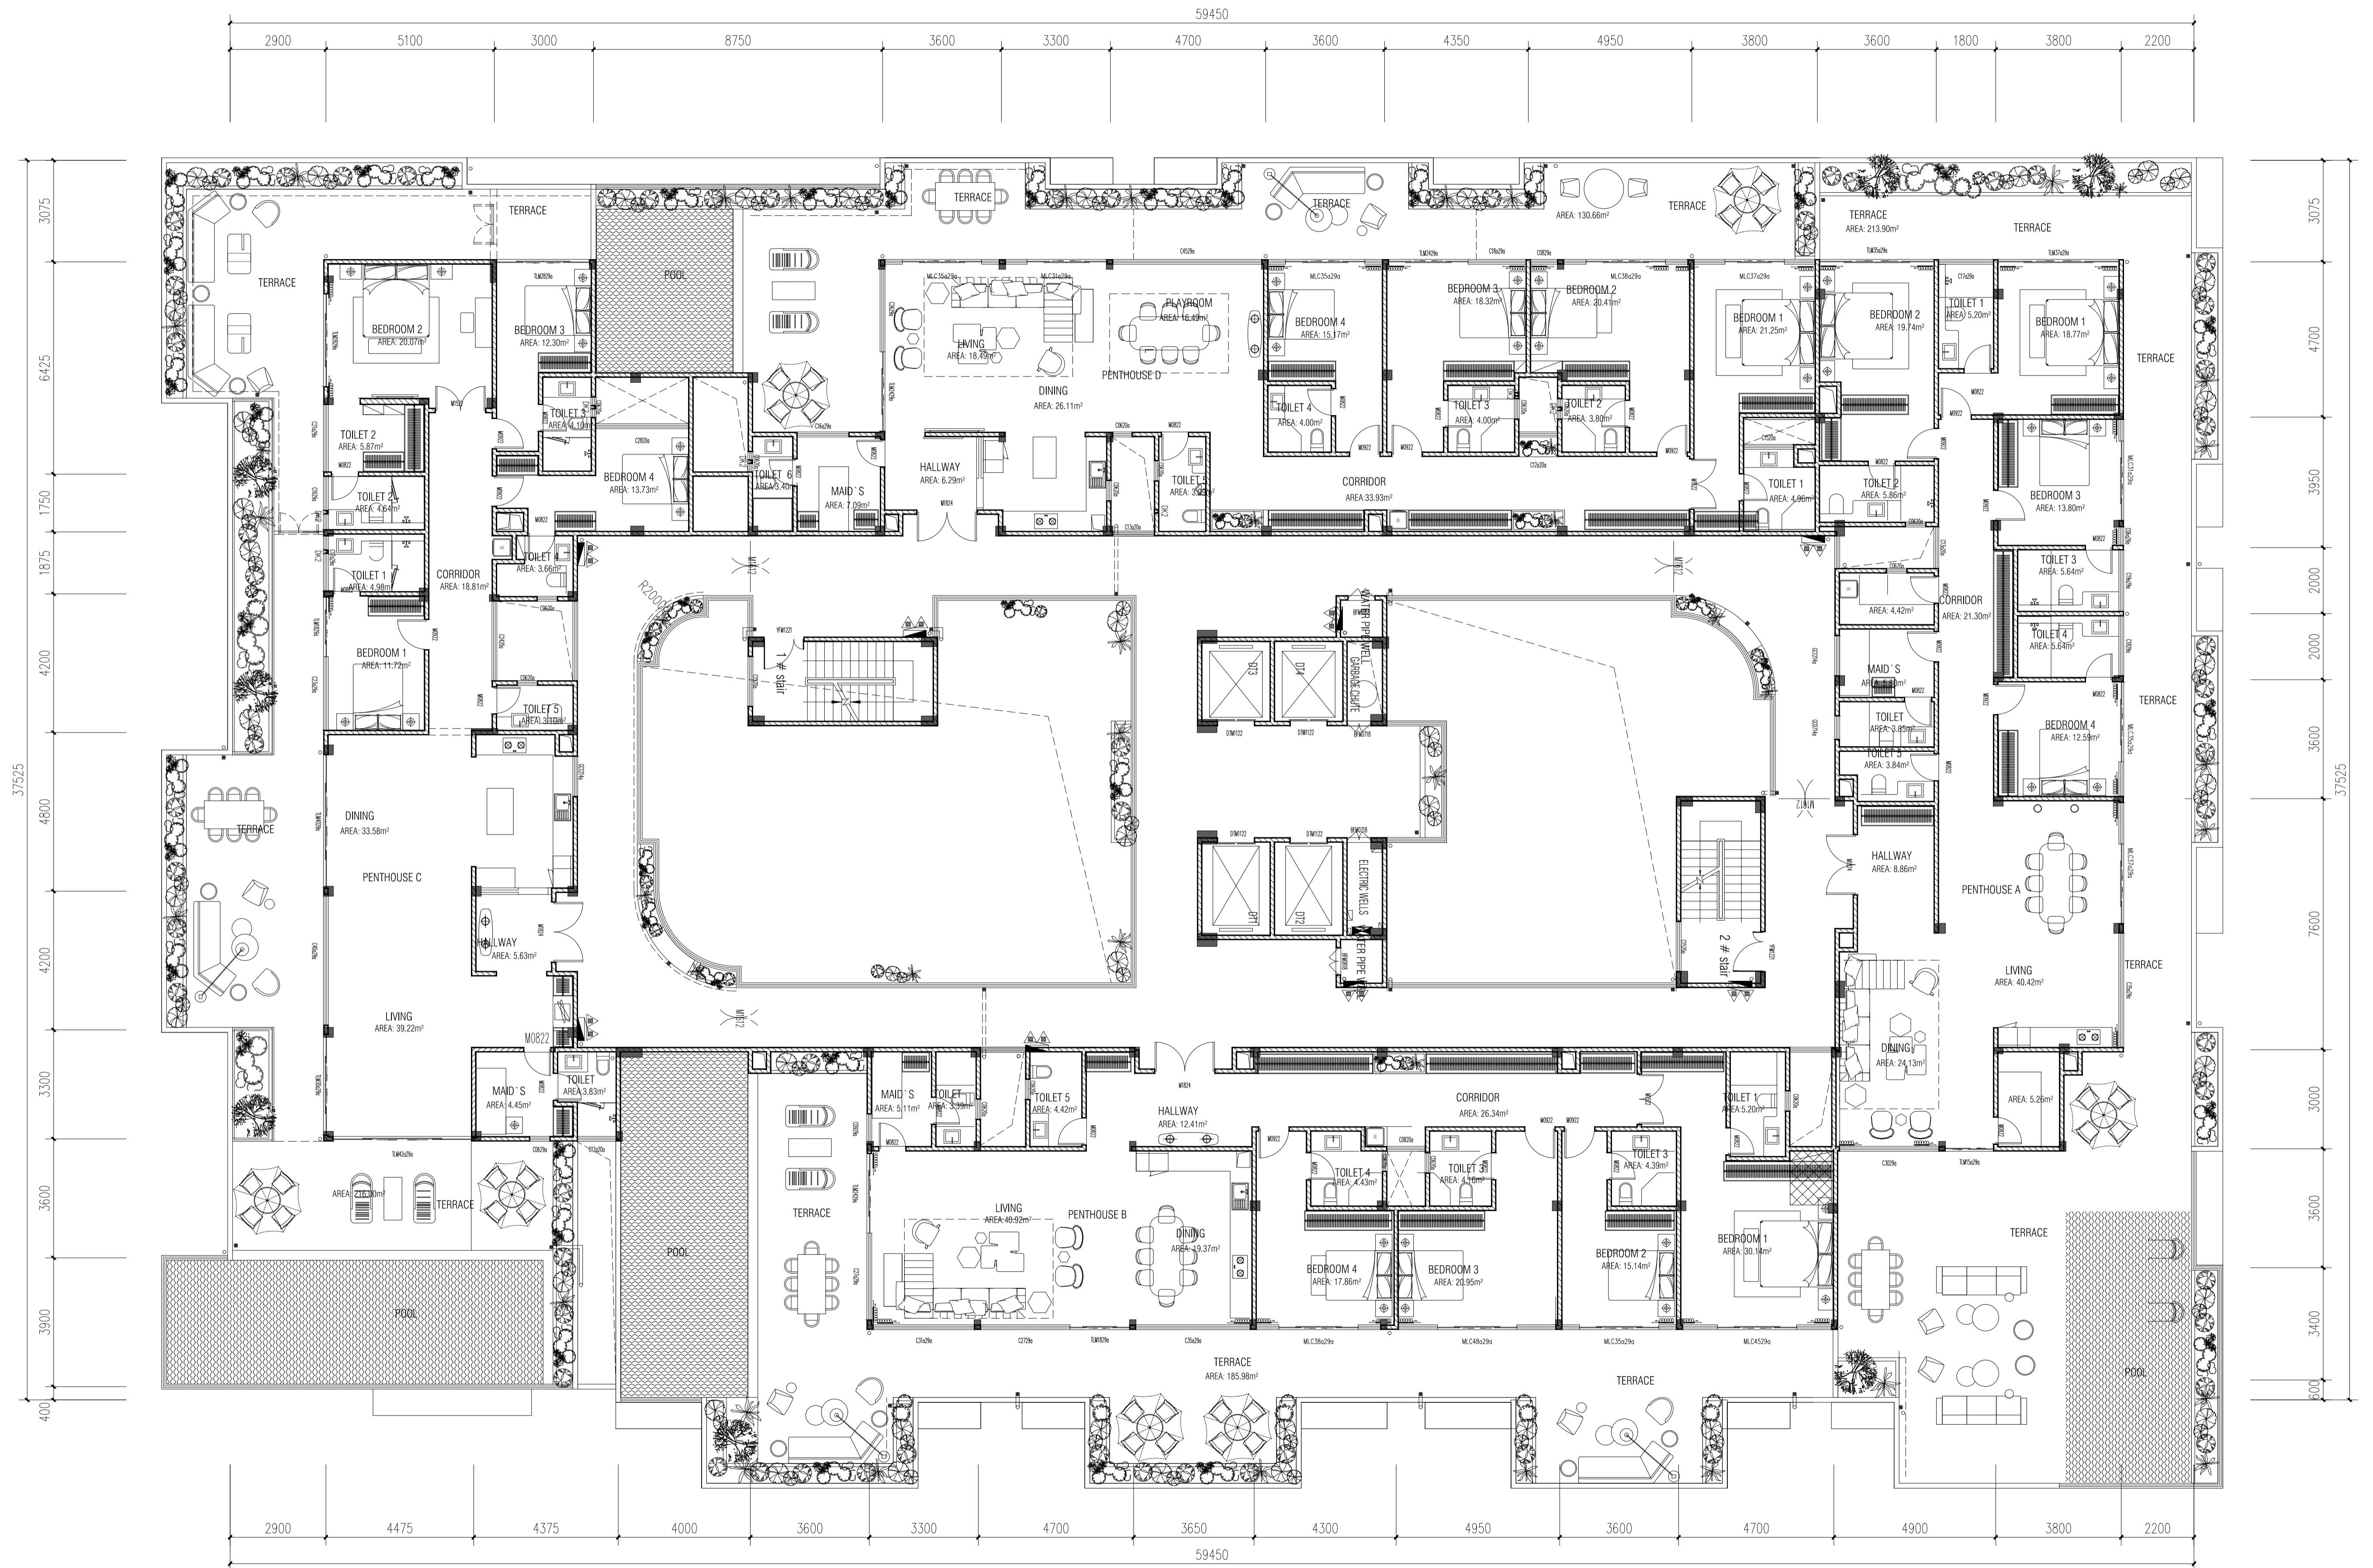

13TH FLOOR PLAN 1:100